
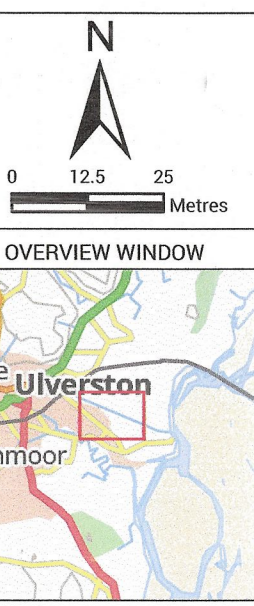



**Map referred to in The Cadent Gas Limited
(Whasset to Barrow High Pressure Gas Pipeline Diversion)
Compulsory Purchase Order 2023**

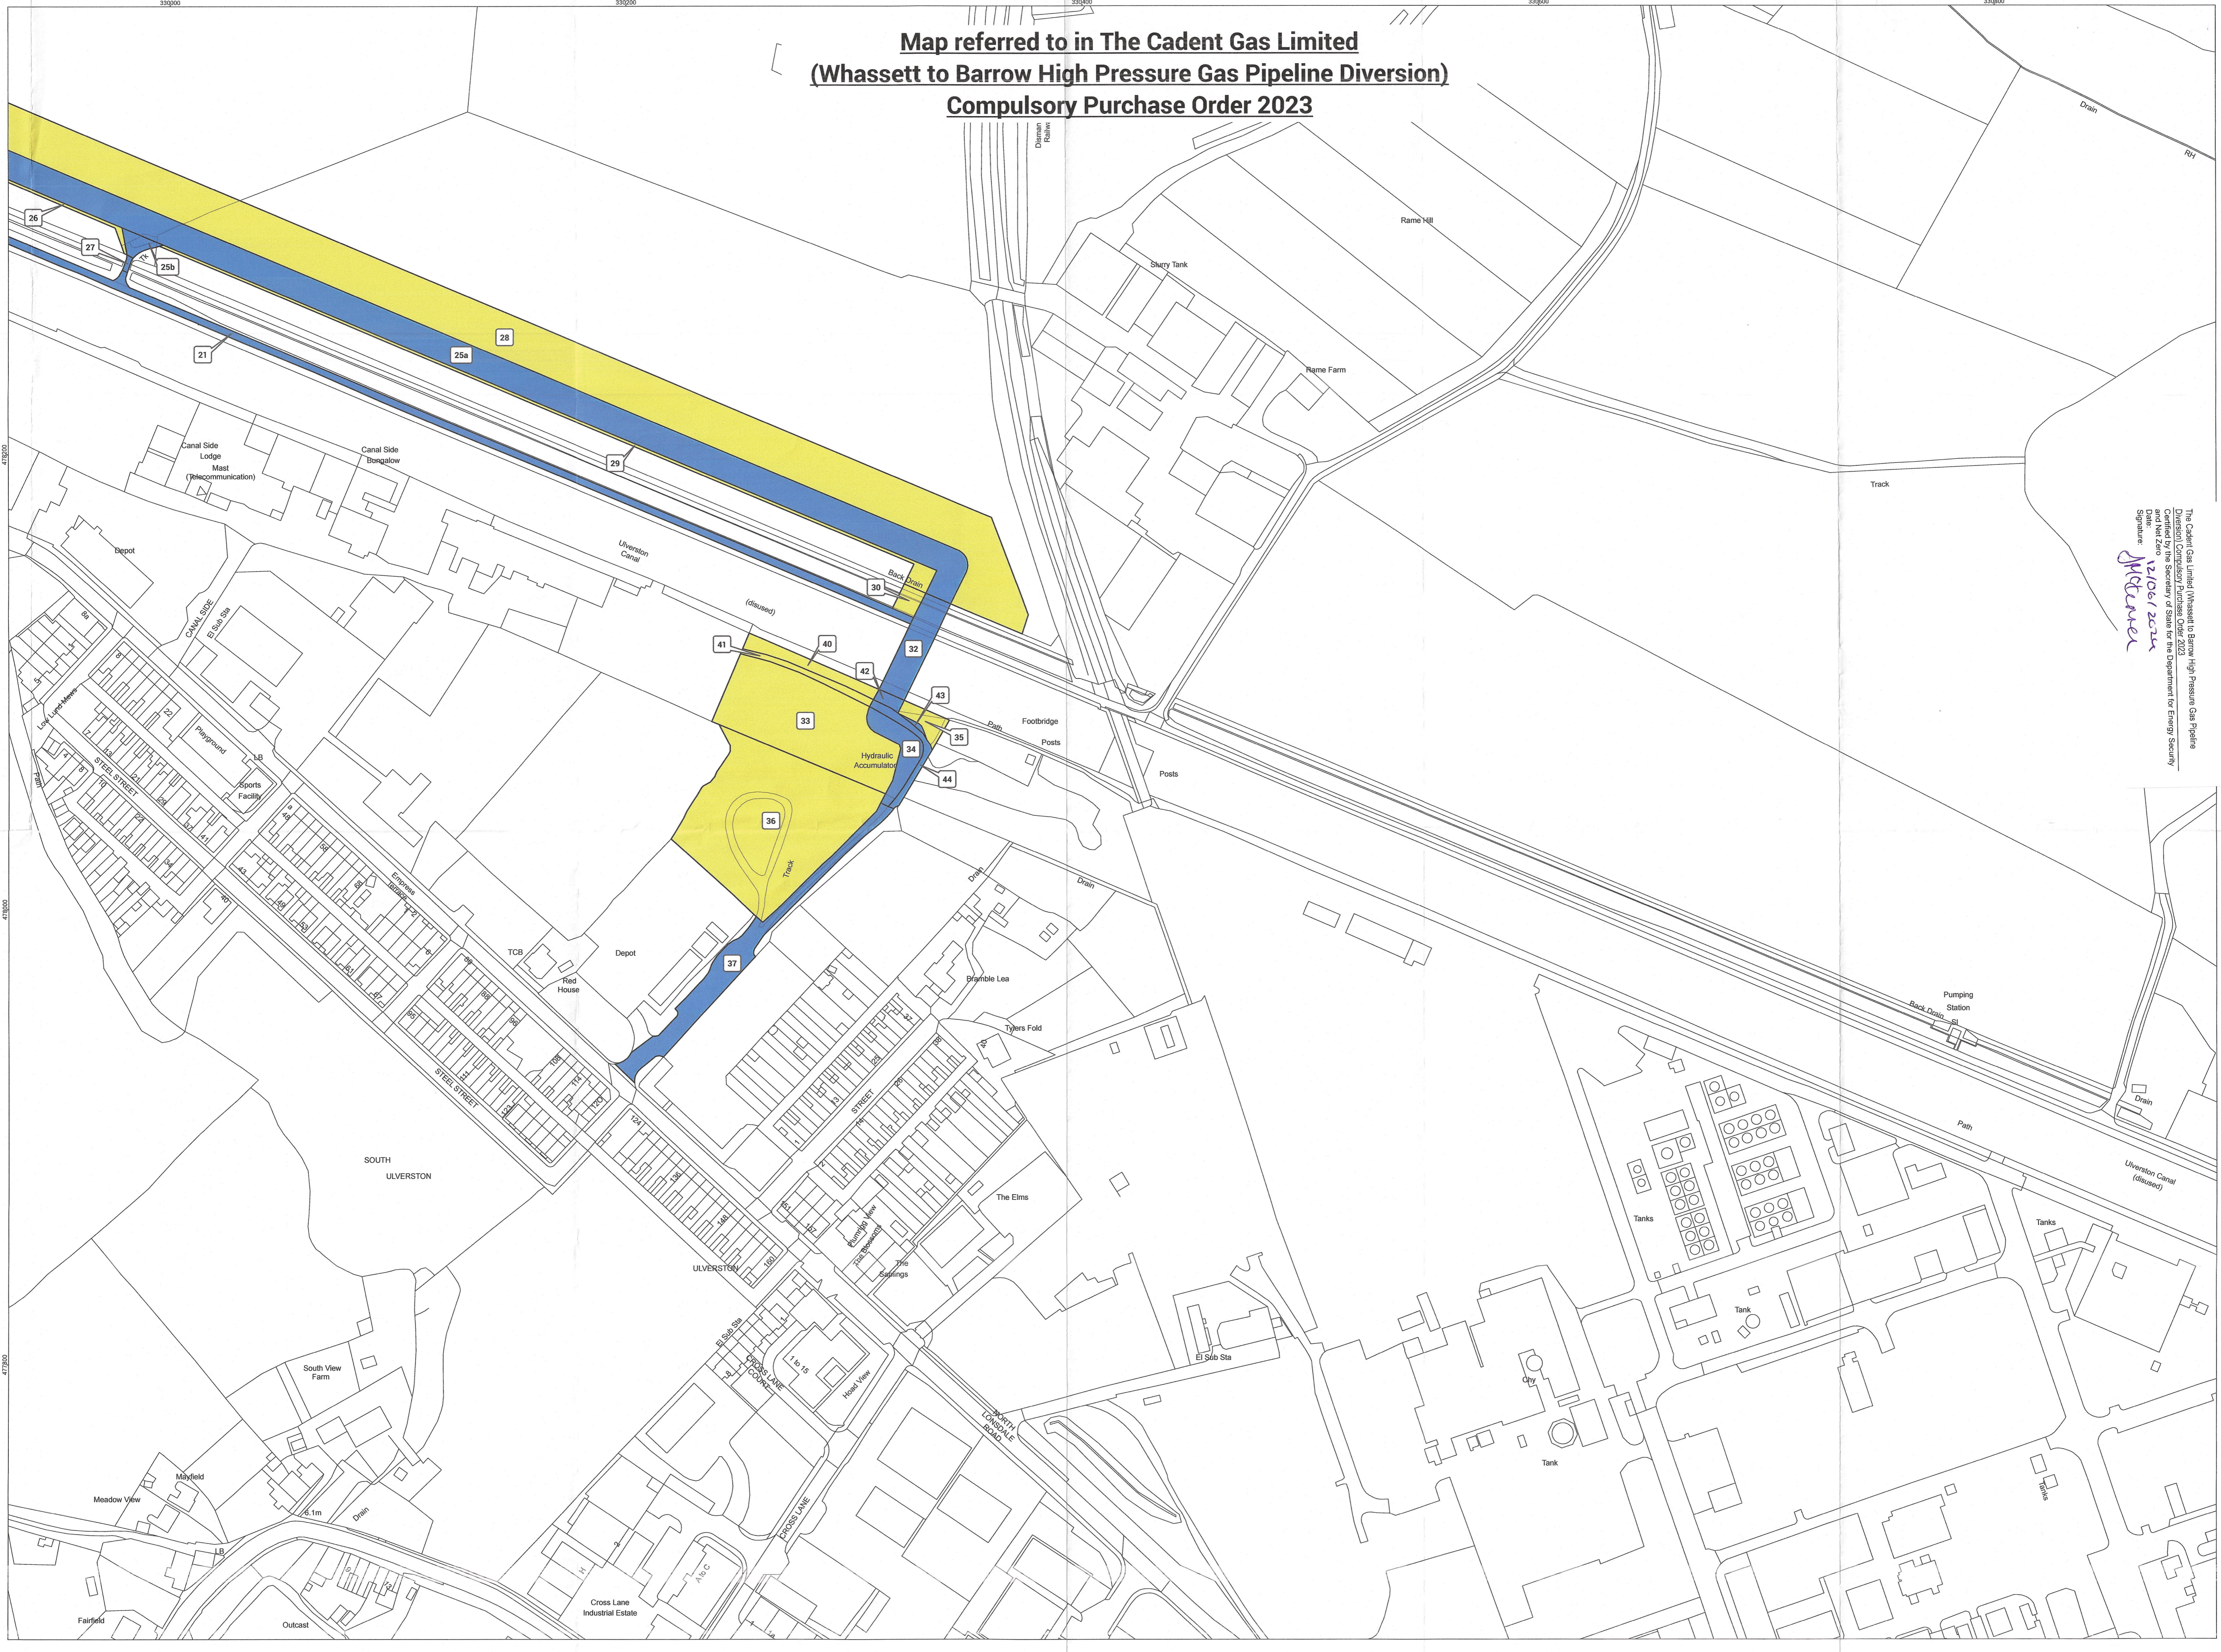

LEGEND:
■ Permanent Rights
■ Temporary Rights
 CPO Plot

JM Report
MJL
 Dated: 25 July 2023

The Cadent Gas Limited (Whasset to Barrow High Pressure Gas Pipeline Diversion) Compulsory Purchase Order 2023
 Created by the Secretary of State for the Department for Energy Security
 Date: 12/06/2023
 Signature: *Mitchener*

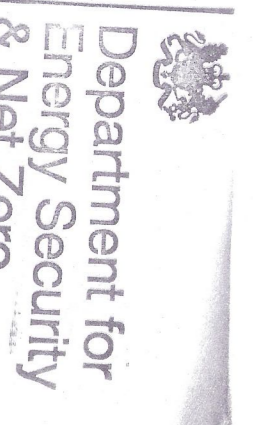

REVISION: R
 CLIENT: **Cadent**
 SCHEME: The Whasset to Barrow High Pressure Gas Pipeline Diversion Compulsory Purchase Order 2023. Plan 2 of 2
 SCALE: 1:1,250 @ A1
 DATE: 12/07/2023
 © Crown copyright and database rights 2023. Ordnance Survey Licence Number AC0000949937

 THIS DOCUMENT IS PROTECTED BY COPYRIGHT. IT MAY NOT BE REPRODUCED IN ANY FORM OR BY ANY MEANS, OR FOR ANY PURPOSES, WITHOUT THE WRITTEN PERMISSION OF FISHER GERMAN LLP. SUICEDDED JURISDICTION.
 Information produced by HM Land Registry. Crown copyright and database rights 2023.

 FISHER GERMAN
 The Esplanade, Marine Court
 Jersey JE1 1AA
 01534 613021
 https://www.fishergerman.co.uk
 www.fishergerman.com