


**Map referred to in The Cadent Gas Limited
(Whassett to Barrow High Pressure Gas Pipeline Diversion)
Compulsory Purchase Order 2023**

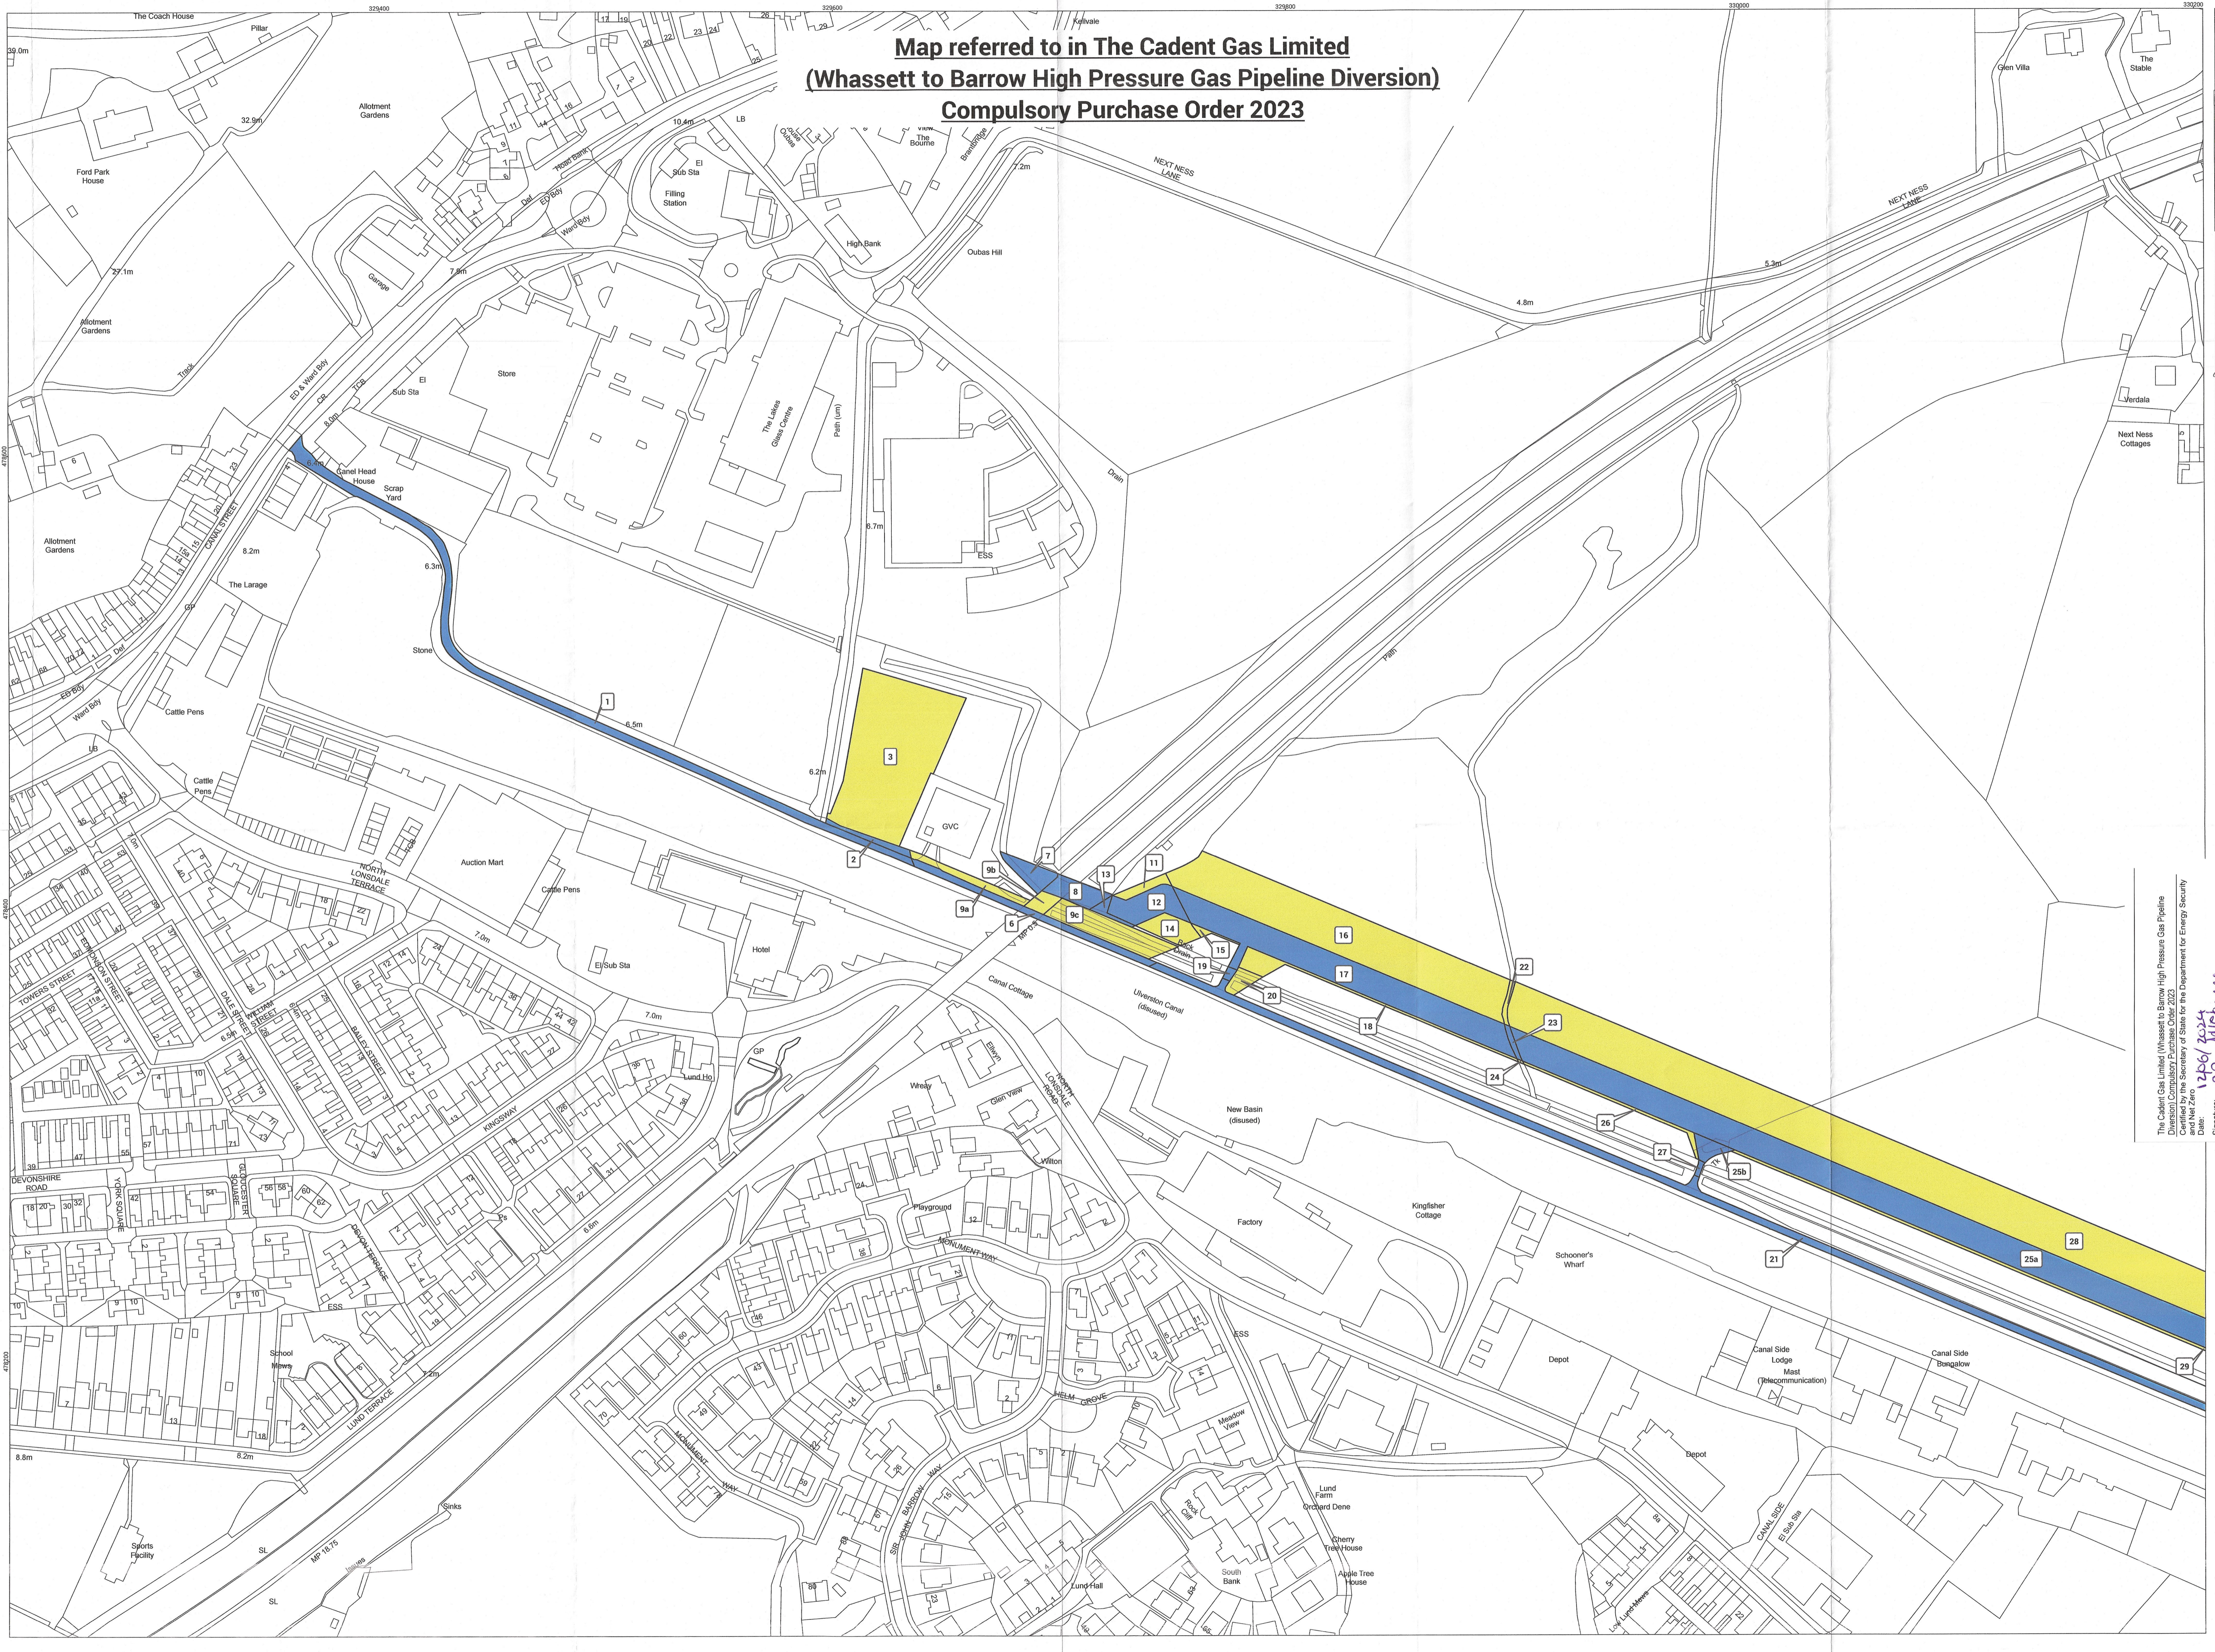

N

0 12.5 25
Metres

OVERVIEW WINDOW

Uiverston
Swarthmoor

LEGEND

- Permanent Rights
- Temporary Rights
- CPO Plot

D.M. Bennett
[Signature]
Dated: 25
July 2023

The Cadent Gas Limited (Whassett to Barrow High Pressure Gas Pipeline Diversion) Compulsory Purchase Order 2023
Certified by the Secretary of State for the Department for Energy Security and Net Zero
Date: 12/07/2023
Signature: *[Signature]*



REVISION: R

CLIENT: **Cadent**
Your Gas Network

SCHEME:
The Whassett to Barrow
High Pressure Gas Pipeline
Diversion Compulsory
Purchase Order 2023.
Plan 1 of 2

SCALE: 1:1,250 @ A1
DATE: 12/07/2023

© Crown copyright and database rights 2023
Ordnance Survey Licence Number AC000049957

Map data

THIS DRAWING IS PROTECTED BY COPYRIGHT.
IT MAY NOT BE REPRODUCED IN ANY FORM OR
BY ANY MEANS FOR ANY PURPOSE WITHOUT
THE WRITTEN PERMISSION OF FISHER GERMAN LLP
REGISTERED SOLICITORS

Information produced by HM Land Registry. Crown
copyright and database rights 2023

The Estuary Office, Norman Court
Saltley, Birmingham, B12 9JG
t: 0121 432921
www.fishergerman.co.uk
info@fishergerman.co.uk

02/07/2023
Map referred to in The Whassett to Barrow High Pressure
Gas Pipeline Diversion Compulsory Purchase Order 2023